

	<b>ANCILLARY</b>	32.6 sq m	351 sq ft
	<b>LEISURE</b>	111.5 sq m	1200 sq ft

 **GROSS INTERNAL AREA**

**TOTAL GIA:** 231.1 sq m    2488 sq ft





Notes:  
Care should be taken when drawings are printed to avoid image distortion.

Drawing:	NIA & GIA Area Plan
Date:	22/4/22
Scale:	1:100@A3
Dwg. No.	220422-LG

# Ground Floor Plan

6-9 Kinghorn Street  
Barbican, London EC1A 7HW

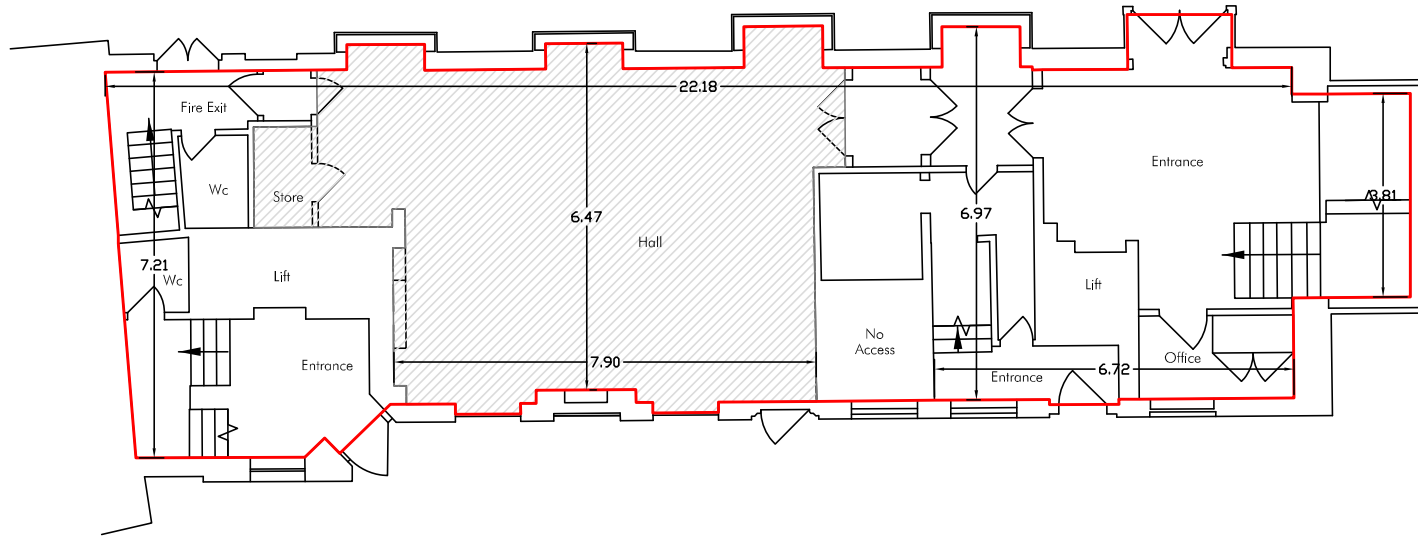 

**LEISURE**

59.0 sq m 635 sq ft



**GROSS INTERNAL AREA**

**TOTAL GIA:** 154.9 sq m 1667 sq ft

**SL**

Building Consultancy Limited

### Notes:

Care should be taken when drawings are printed to avoid image distortion.

Drawing:	NIA & GIA Area Plan
Date:	22/4/22
Scale:	1:100@A3
Dwg. No.	220422-00